



WEST ELEVATION

PAINT COLOR LEGEND


	SHERWIN-WILLIAMS 7014 EIDER WHITE
	SHERWIN-WILLIAMS 7017 DORIAN GRAY
	SHERWIN-WILLIAMS 7019 GAUNTLET GRAY

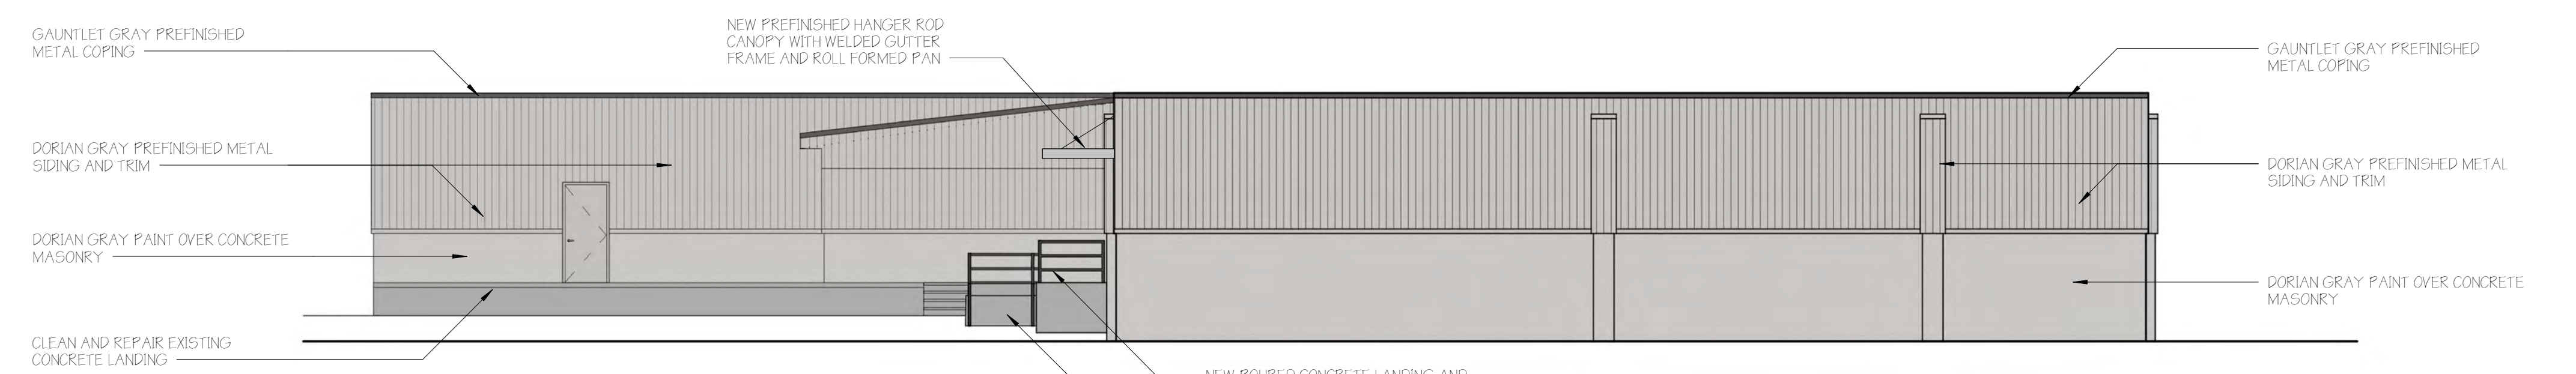

EAST ELEVATION

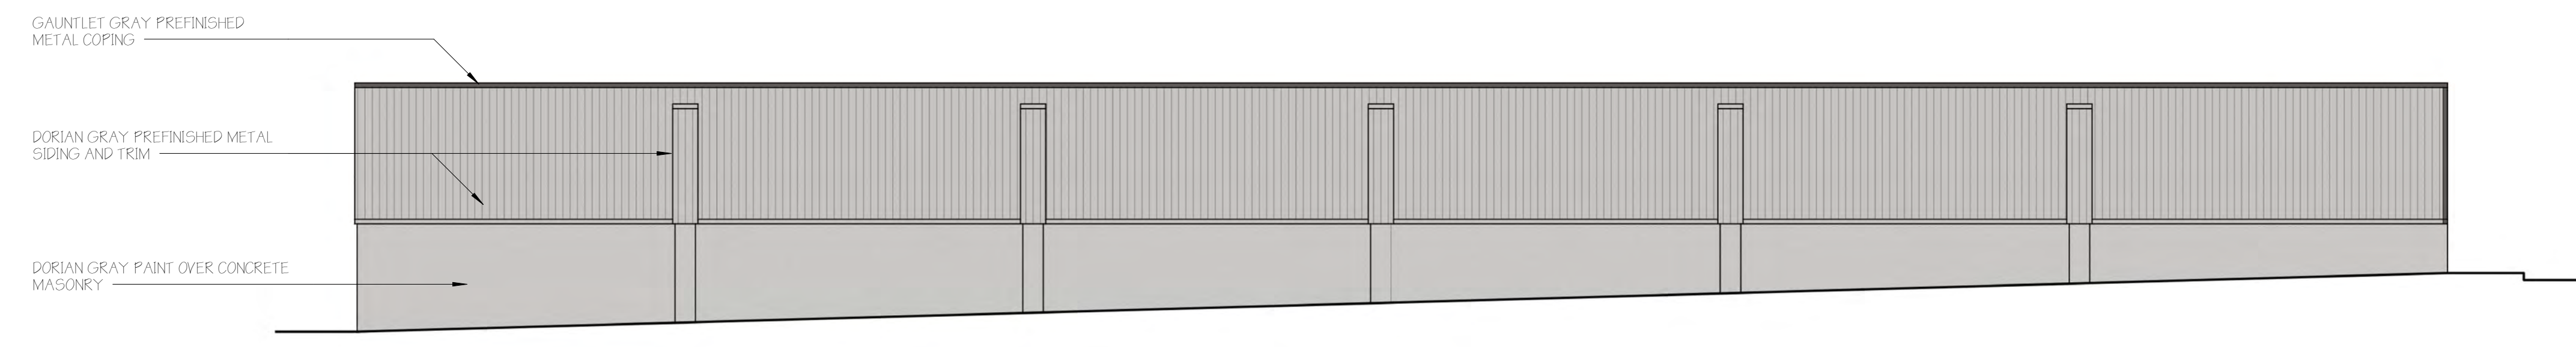

NORTH ELEVATION

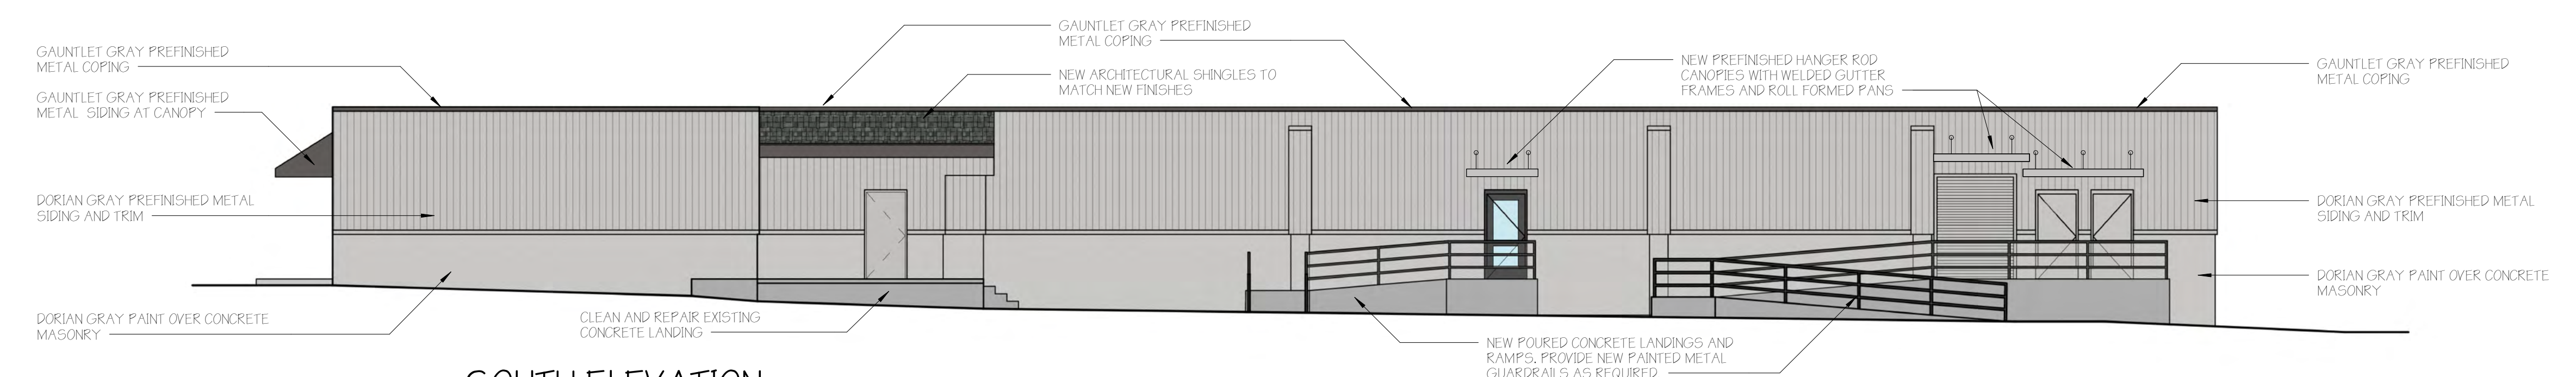

SOUTH ELEVATION

Revisions	Date	By
#		
Description		



INTERIOR TENANT IMPROVEMENT FOR:
IMMUNOTEK BIO CENTERS, LLC
 445 S Main St
 North Syracuse, NY

Sheet name:
EXTERIOR ELEVATIONS

Project Designer: D'sign'r
 Date: 11/23/22
 Project Number: 00-00-00
 Sheet No.
A2.0