

1


2

3

4

D

D

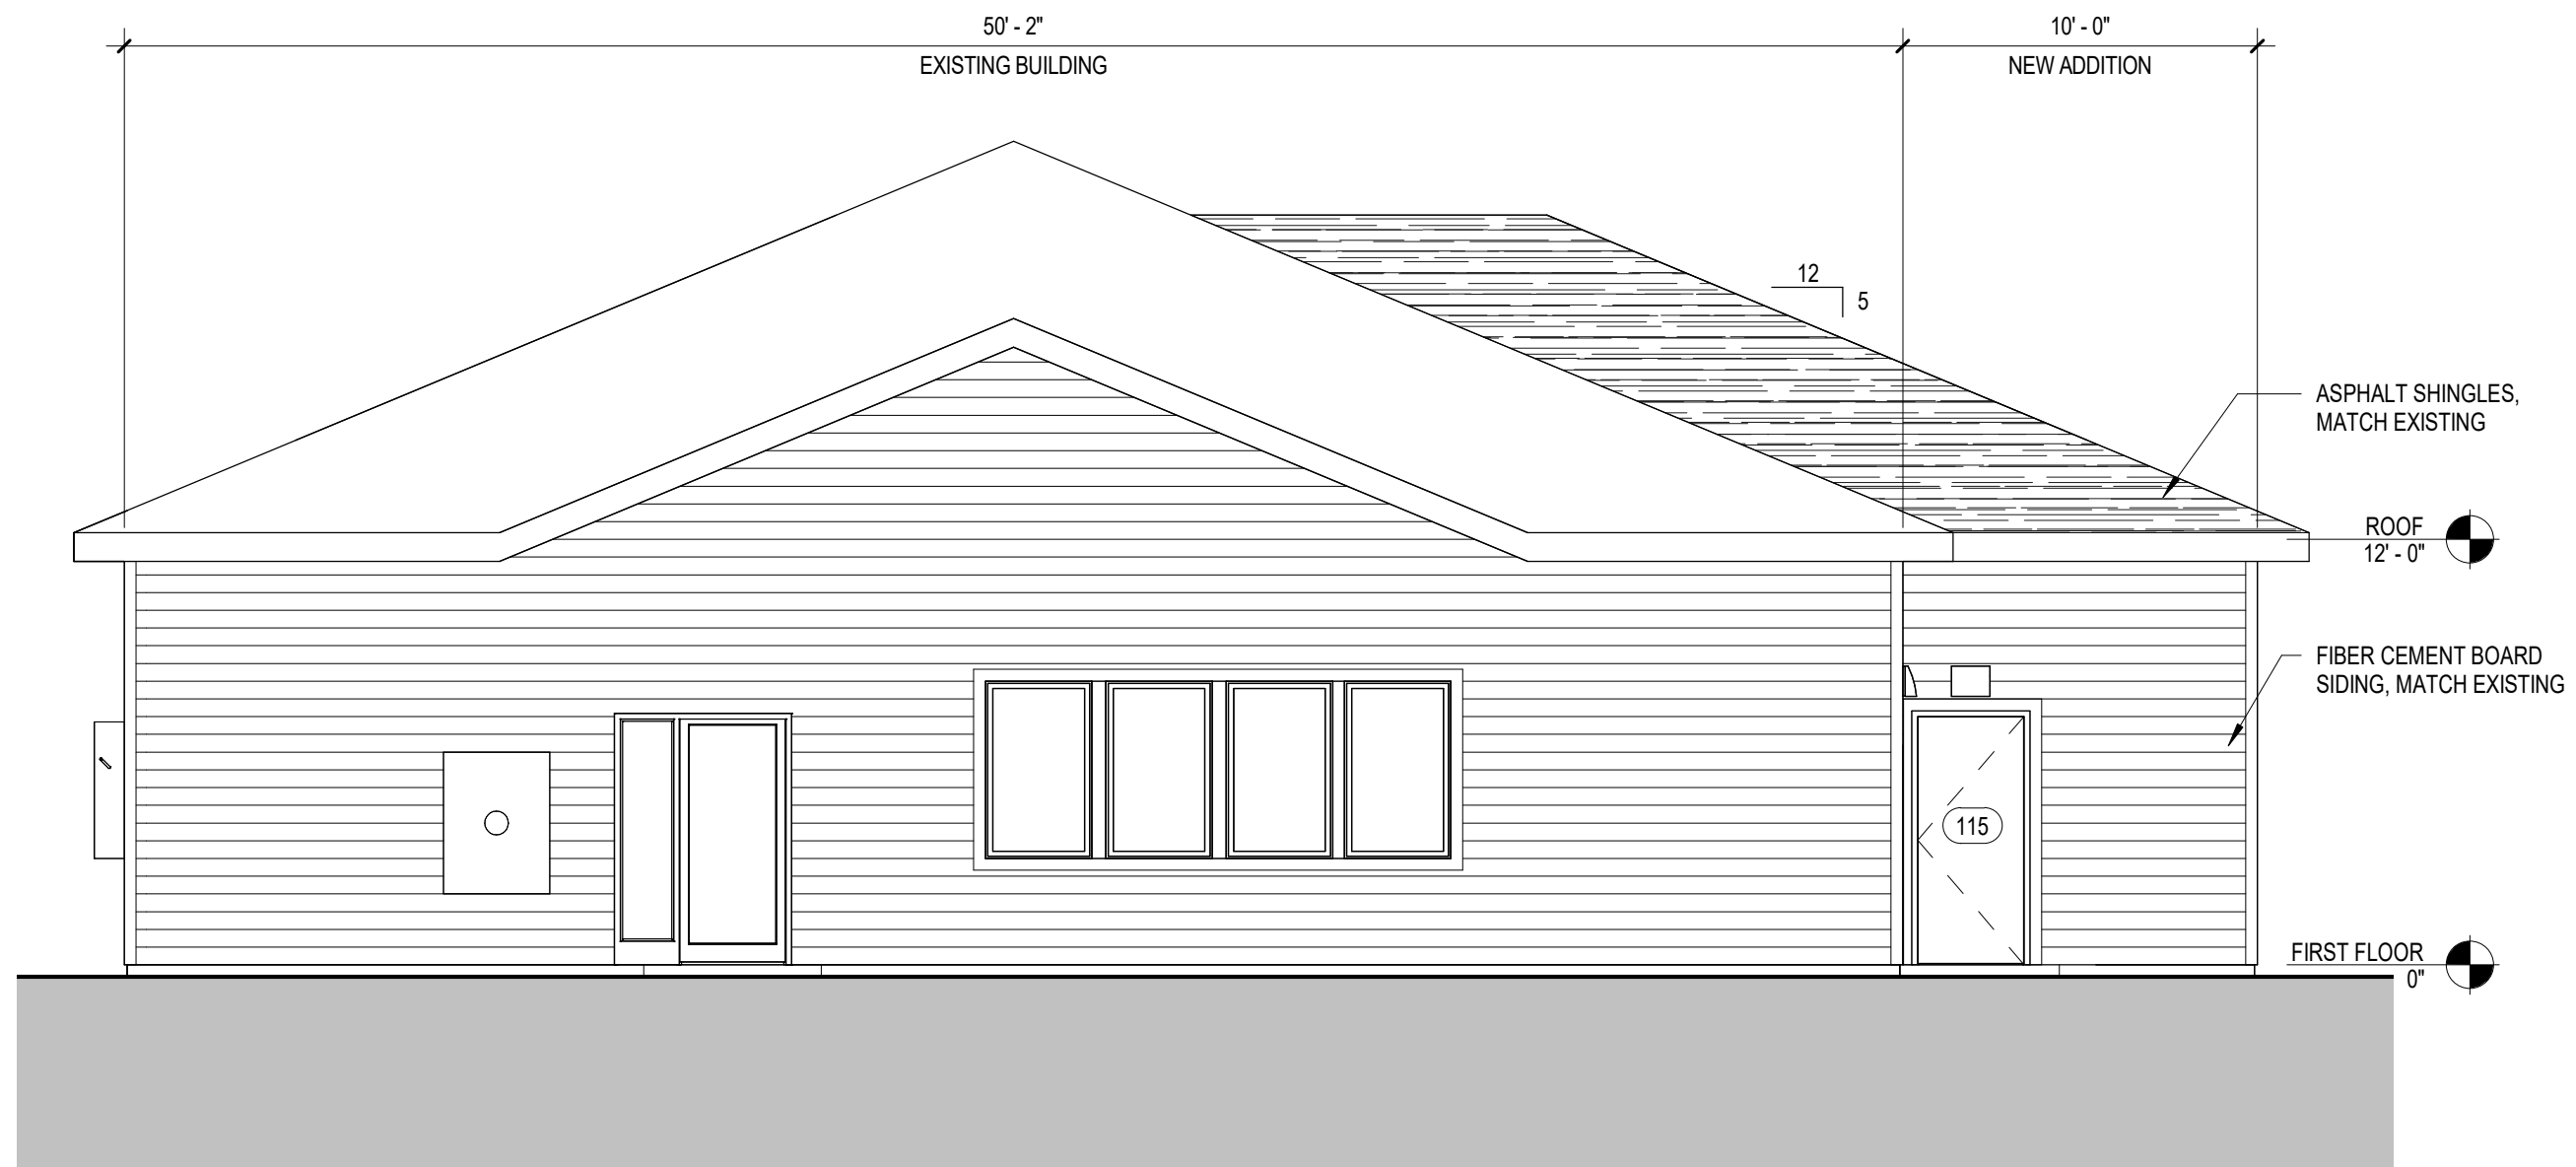


C

C

C1 SOUTH ELEVATION
SCALE: 3/16" = 1'-0"

B

B

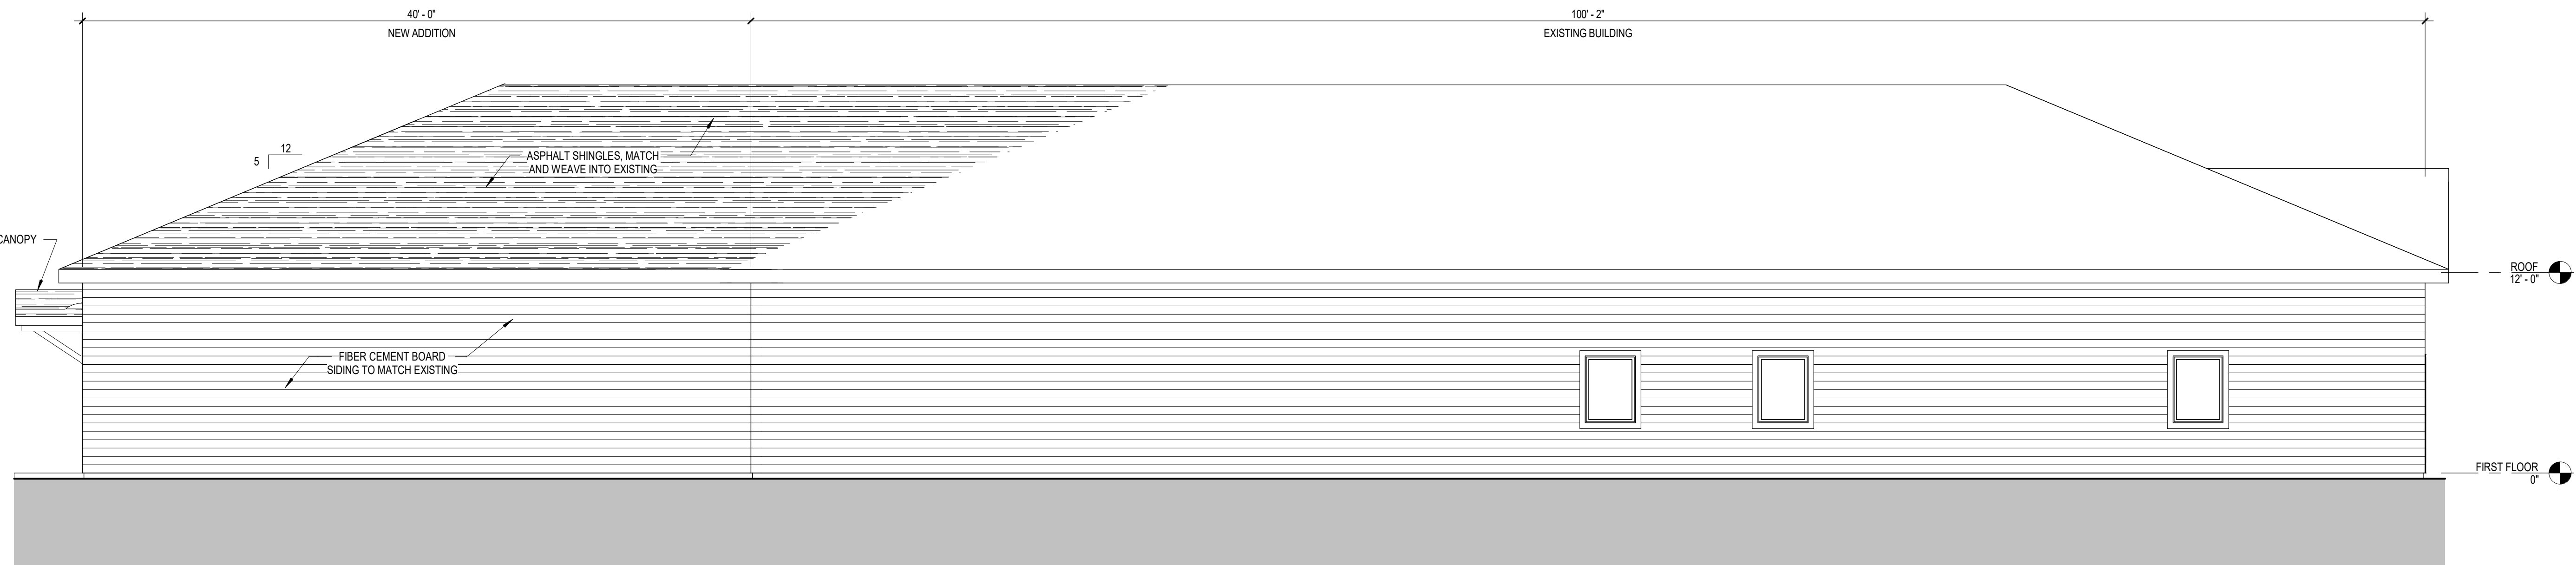

A

A

A1 WEST ELEVATION
SCALE: 3/16" = 1'-0"

1

2

3

4



C&S Architects, Engineers & Landscape Architect, LLC
499 Col. Eileen Collins Blvd.
Syracuse, New York 13212
Phone: 315-455-2000
Fax: 315-455-9667
www.cscos.com



BUILDING ADDITION AND RENOVATION
NORTH AREA MEALS ON WHEELS
413 CHURCH STREET
NORTH SYRACUSE, NEW YORK 13212

MARK	DATE	DESCRIPTION
REVISIONS		

PROJECT NO: A04.001.001
DATE: AUGUST 15, 2024
DRAWN BY: K.B. PUGH
DESIGNED BY: K.B. PUGH
CHECKED BY: M.W. LAMONTAGNE, AIA

NO ALTERATION PERMITTED HEREON EXCEPT AS PROVIDED UNDER SECTION 7209 SUBDIVISION 2 OF THE NEW YORK EDUCATION LAW

ELEVATIONS

A-201