

FLOOR PLAN

**DOLLAR
GENERAL**
114 NORTH MAIN ST.,
NORTH SYRACUSE, NY 13212



ISSUED FOR:
OWNER REVIEW 08/29/2025
BIDS & PERMITS 09/11/2025



DO NOT SCALE PRINTS
USE FIGURED DIMENSIONS ONLY
JOB NO.

25075

A100

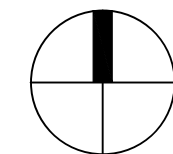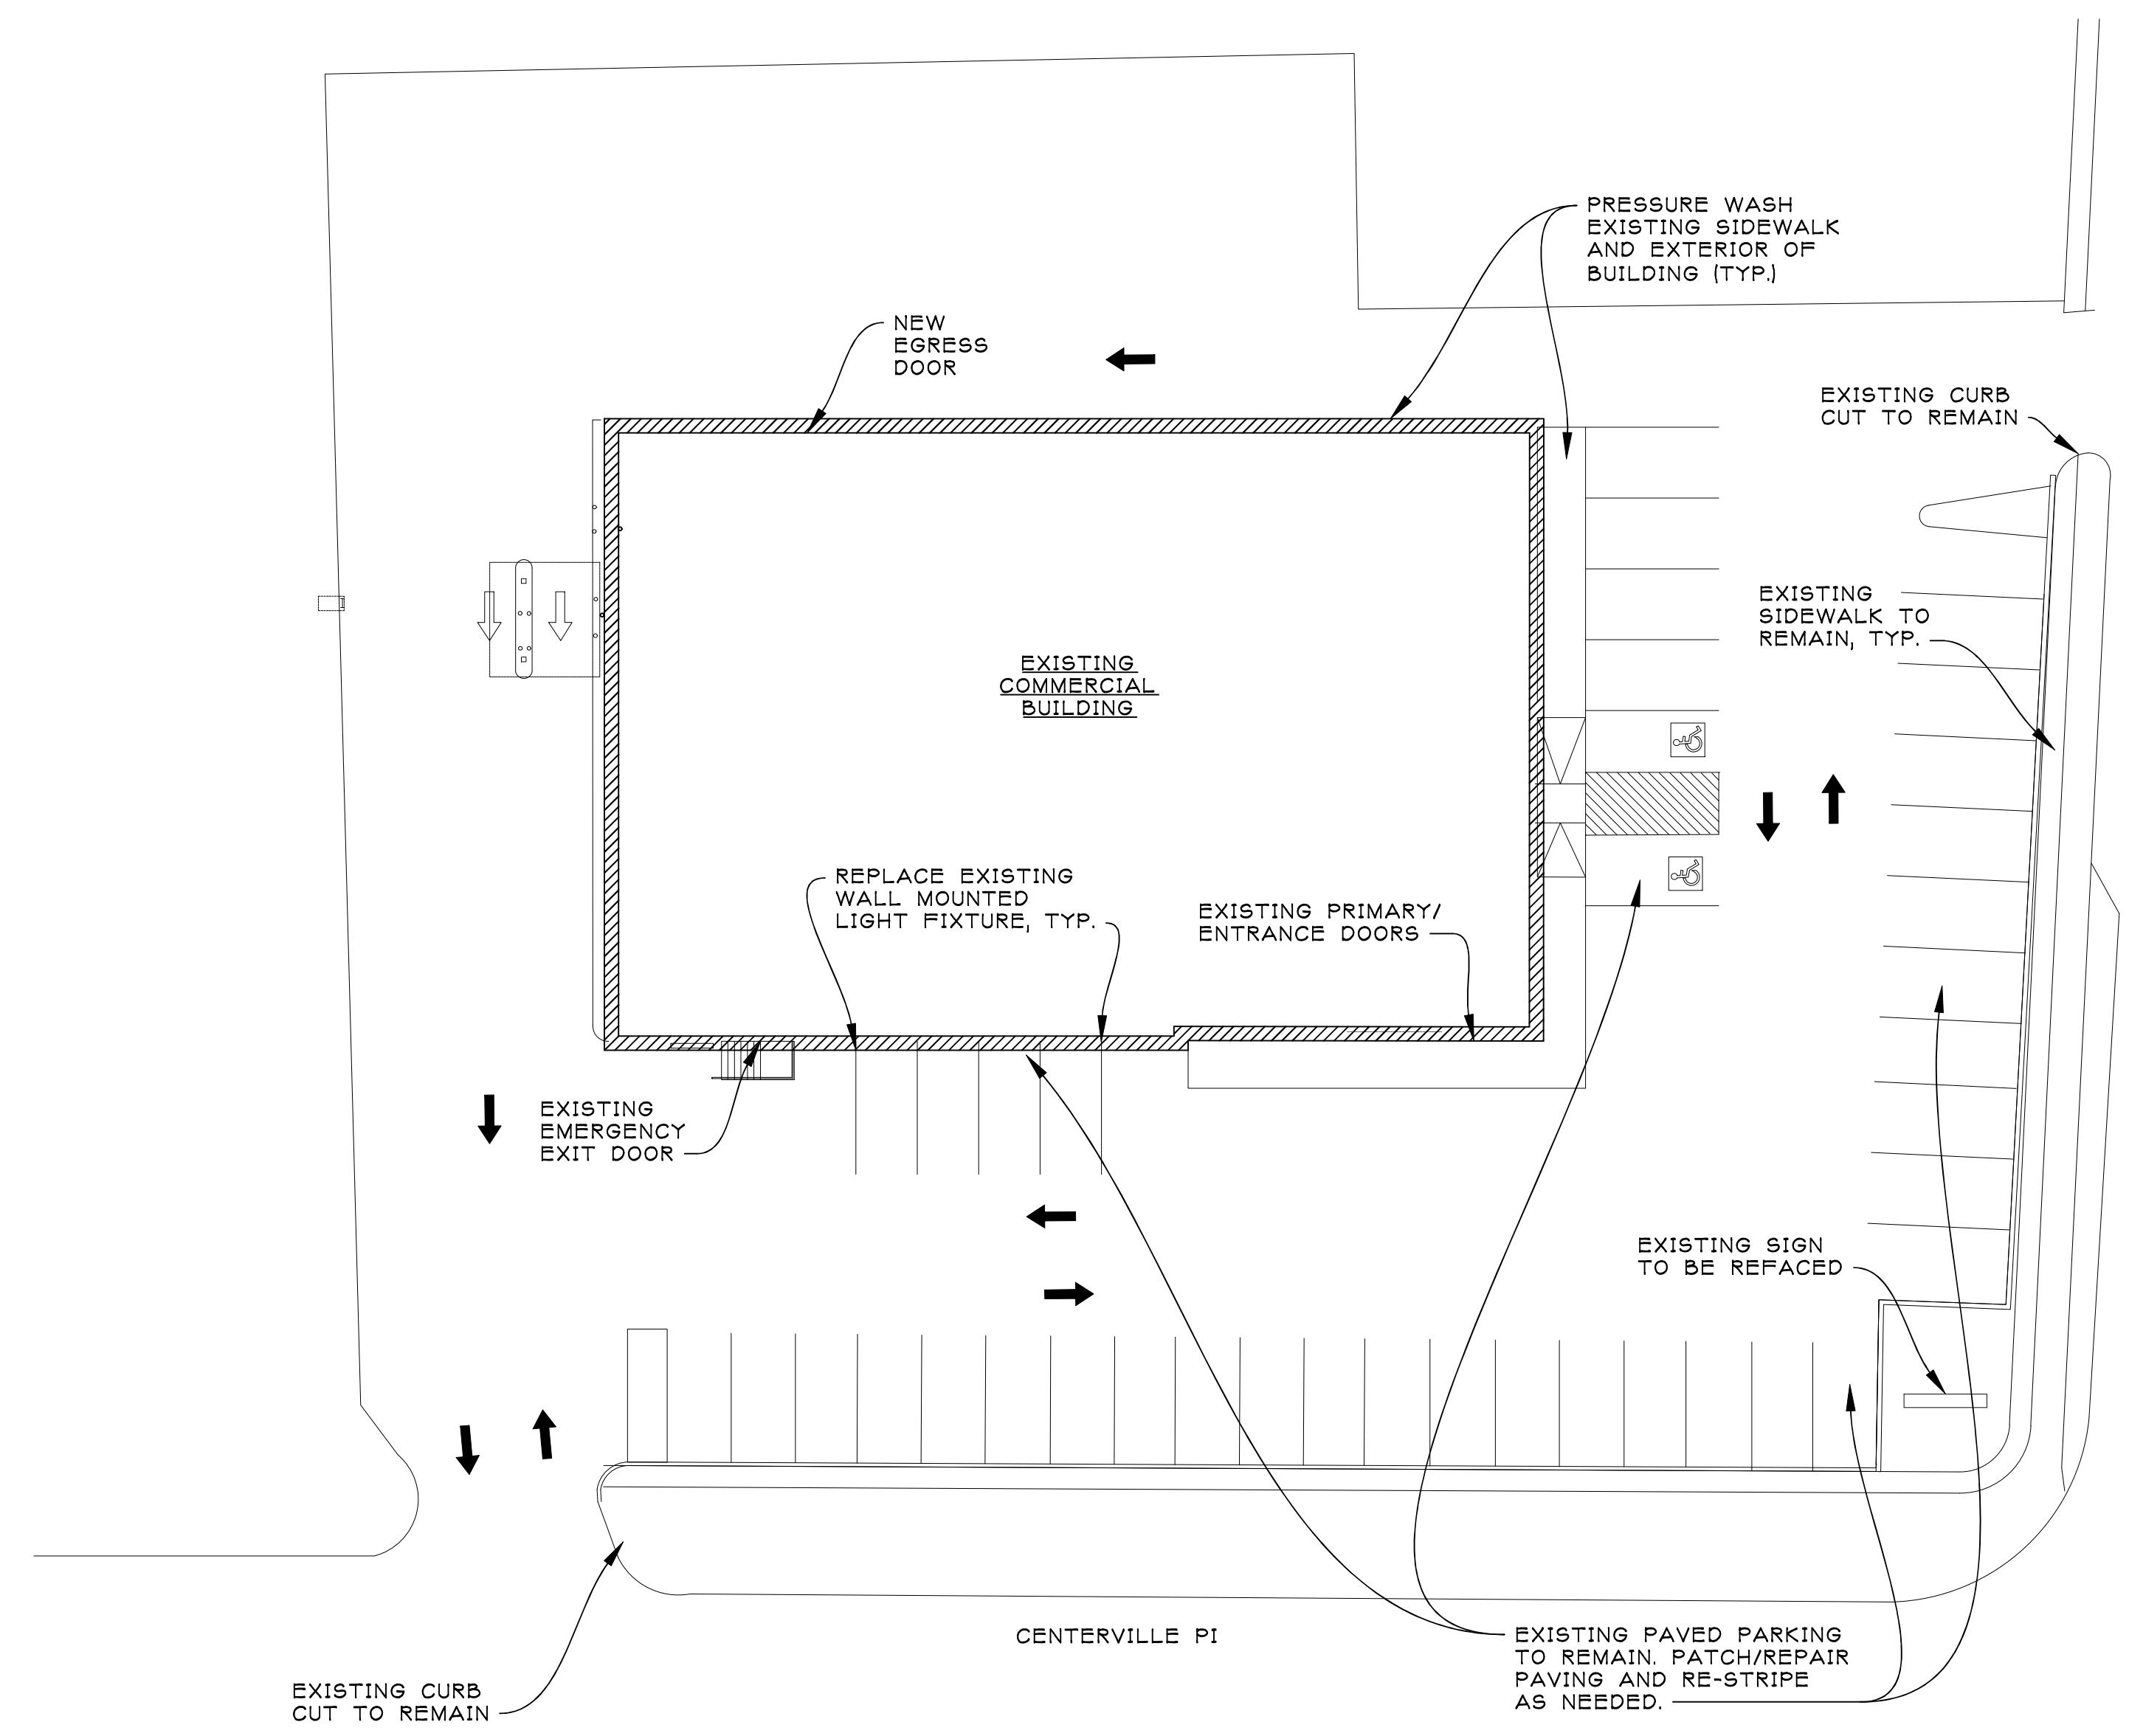

ARCHITECTURAL SITE PLAN

SCALE: 1" = 20'-0"