


D4 NOT USED
SCALE: 1" = 1'-0"

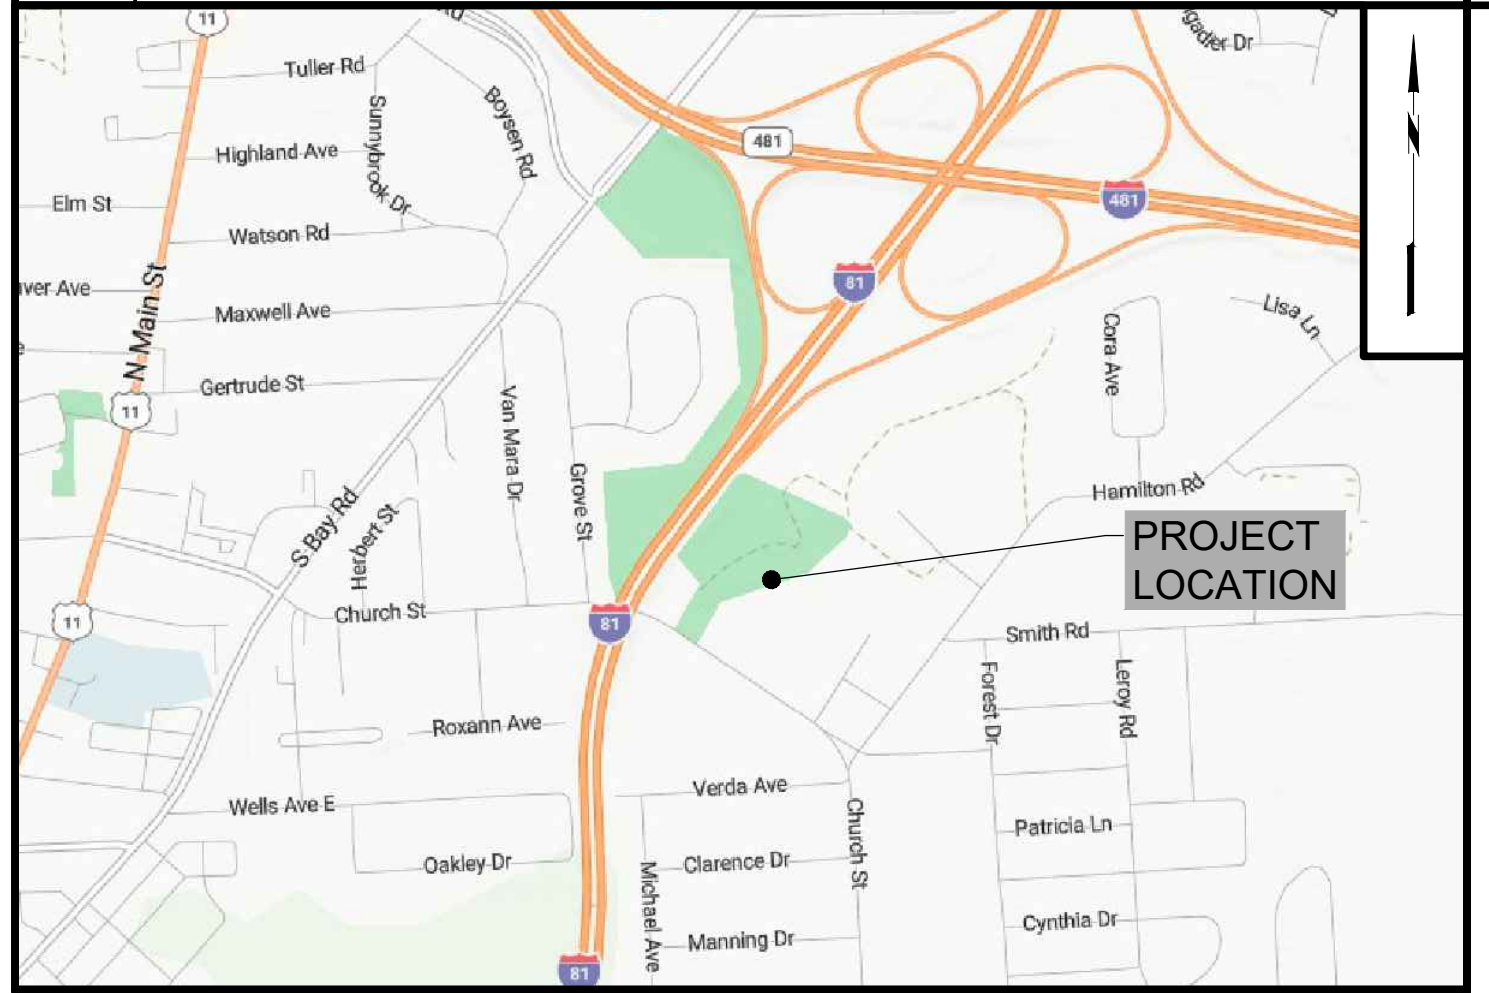

C4 LOCATION MAP
SCALE: 1" = 1000'

NOTES:
 TOTAL AREA: 4.025± ACRES.
 PRESENT ZONE: R-9 RESIDENTIAL 9000
 ELEVATIONS REFERRED TO NAVD 88.
 LOCATION OF UNDERGROUND UTILITIES TAKEN BY FIELD MEASUREMENT WHERE PRACTICABLE, OTHERWISE TAKEN FROM VARIOUS OTHER SOURCES AND ARE APPROXIMATE ONLY.
 THE PREMISES SHOWN HEREON IS WITHIN ZONE "X" (AREAS DETERMINED TO BE OUTSIDE THE 0.2% ANNUAL CHANCE FLOODPLAIN.) ACCORDING TO FEDERAL FLOOD INSURANCE RATE MAP COMMUNITY PANEL NO. 36067C0113F, EFFECTIVE DATE: NOVEMBER 4, 2016.
 TAX MAP NO. 22-02-12
 TOTAL NUMBER PARKING SPACES: 46 EXISTING

BENCHMARKS
 BENCHMARK NO. 1
 MAG NAIL SET 1.0' UP SOUTHWESTERLY
 SIDE OF POWER POLE "M 33"
 ELEV. = 395.28
 BENCHMARK NO. 2
 MAG NAIL SET 1.0' UP NORTHEASTERLY
 SIDE OF POWER POLE
 ELEV. = 369.01

B4 SURVEY NOTES
SCALE: NOT TO SCALE

MARK	DATE	DESCRIPTION
REVISIONS		
	PROJECT NO:	A04.001.001
	DATE:	JUNE 14, 2024
	DRAWN BY:	B. BUCKINGHAM
	DESIGNED BY:	M. MARCHEWKA
	CHECKED BY:	W. PERRINE, P.E.
NO ALTERATION PERMITTED HEREON EXCEPT AS PROVIDED UNDER SECTION 7209 SUBDIVISION 2 OF THE NEW YORK EDUCATION LAW		

A4 NOT USED
SCALE: 1" = 1'-0"

A1 EXISTING SITE PLAN
SCALE: 1" = 20'



C&S Engineers, Inc.
 499 Col. Eileen Collins Blvd.
 Syracuse, New York 13212
 Phone: 315-455-2000
 Fax: 315-455-9667
 www.cscos.com

CERTIFICATE OF AUTHORIZATION # 0021365



**BUILDING RENOVATION AND ADDITION
 NORTH AREA MEALS ON WHEELS
 413 CHURCH STREET
 NORTH SYRACUSE, NEW YORK 13212**

MARK	DATE	DESCRIPTION
REVISIONS		
	PROJECT NO:	A04.001.001
	DATE:	JUNE 14, 2024
	DRAWN BY:	B. BUCKINGHAM
	DESIGNED BY:	M. MARCHEWKA
	CHECKED BY:	W. PERRINE, P.E.
NO ALTERATION PERMITTED HEREON EXCEPT AS PROVIDED UNDER SECTION 7209 SUBDIVISION 2 OF THE NEW YORK EDUCATION LAW		

EXISTING SITE PLAN

C101

Jun 14, 2024 - 10:31am
 F:\Project\A04 - North Area Meals on Wheels\A04.001.001 - Addition and Renovation\Design\CAD\DWG\Sheet\Files\Ch1\A04.001_01.dwg