




**CONTRACT DRAWINGS  
FOR THE CONSTRUCTION OF**

**BUILDING ADDITION AND RENOVATION**

**NORTH AREA MEALS ON WHEELS  
413 CHURCH STREET  
NORTH SYRACUSE, NEW YORK 13212**


**AUGUST 15, 2024**

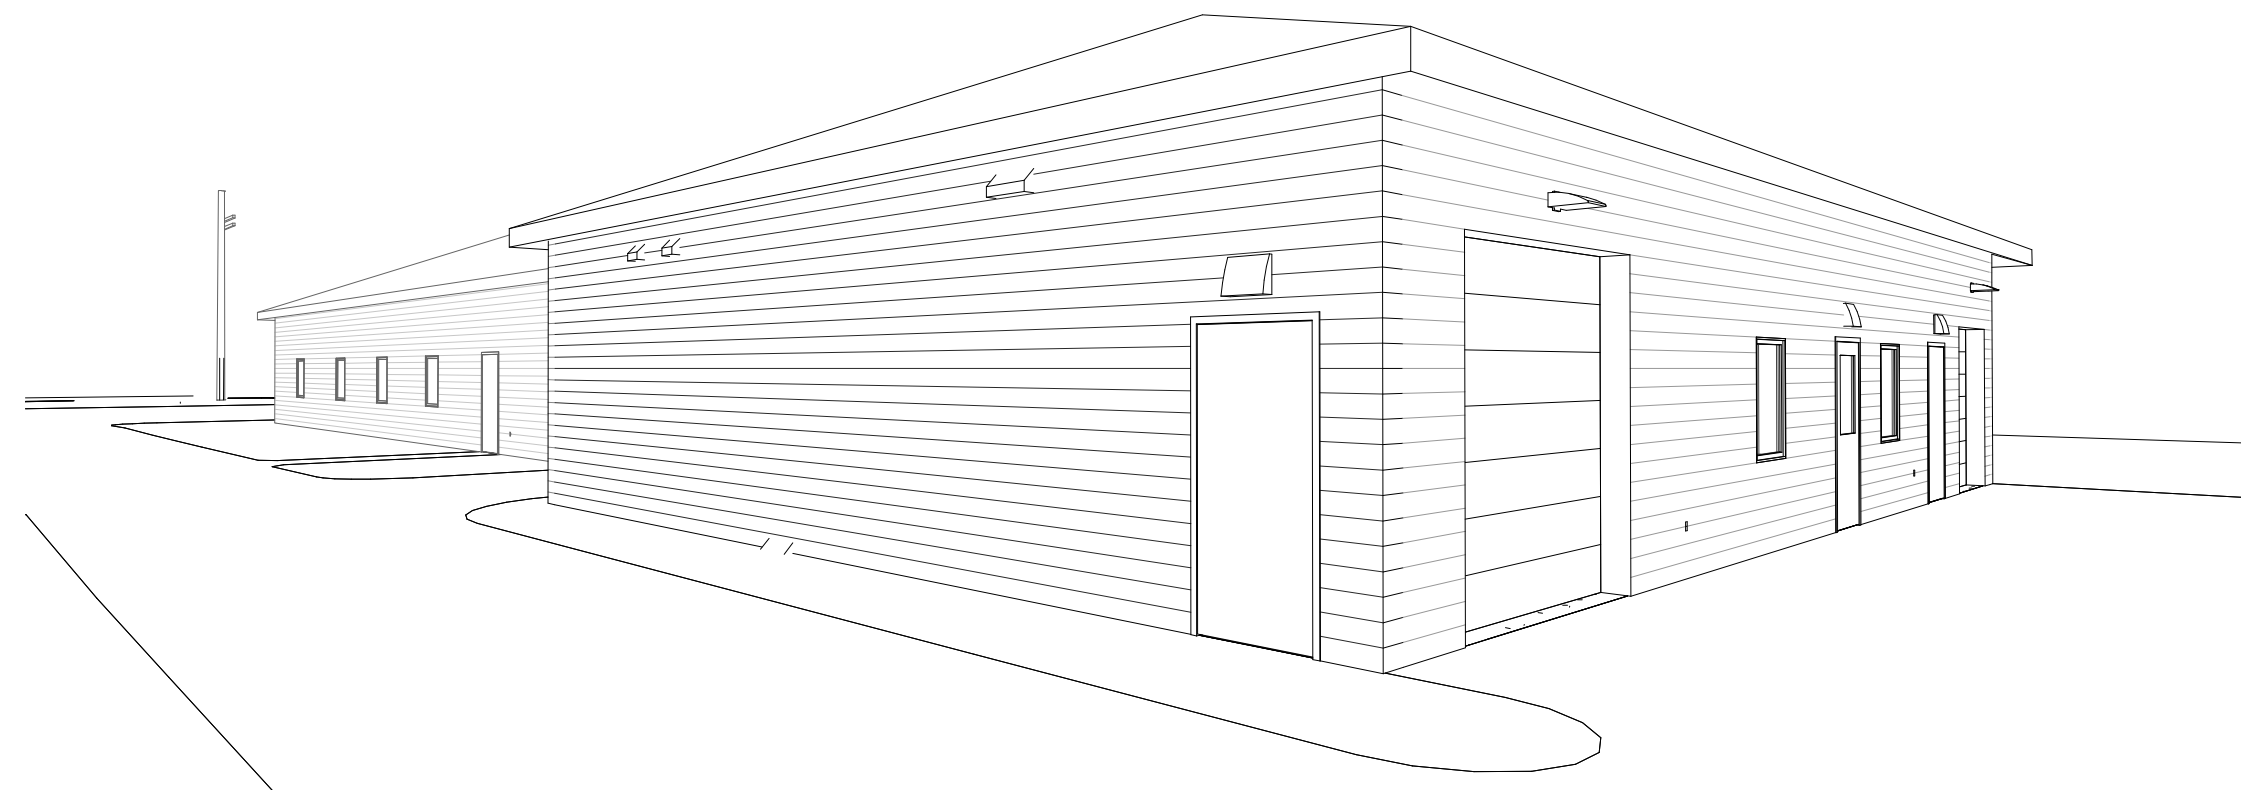


C&S PROJECT NO.: AO4.001.001

**DRAWING LIST**

<b>GENERAL</b>	
G-001	COVER SHEET
<b>CIVIL</b>	
C-001	GENERAL NOTES, LEGEND, AND PLAN
C-101	EXISTING SITE PLAN
C-102	PROPOSED SITE PLAN
C-103	PROPOSED GRADING - UTILITY PLAN
C-104	EROSION AND SEDIMENT CONTROL PLAN
C-601	SITE DETAILS
<b>ARCHITECTURAL</b>	
A-001	GENERAL NOTES
AD-101	DEMOLITION PLAN - FIRST FLOOR
A-100	FOUNDATION PLAN
A-101	FIRST FLOOR PLAN
A-102	ROOF FRAMING PLAN
A-151	REFLECTED CEILING PLAN
A-201	ELEVATIONS
A-202	ELEVATIONS
A-350	WALL SECTIONS
A-600	DOOR SCHEDULE, ROOM FINISH SCHEDULE AND DETAILS
A-103	ROOF LOADING DIAGRAMS
<b>FIRE PROTECTION</b>	
FP-001	DETAILS, NOTES & SYMBOLS
FP-101	FIRST FLOOR PLAN
FP-102	ATTIC PLAN
<b>PLUMBING</b>	
P-001	LEGEND, NOTES, DETAILS & SPECIFICATIONS
PD-101	FIRST FLOOR DEMOLITION PLAN
P-100	PARTIAL BELOW SLAB PLAN
P-101	PARTIAL FIRST FLOOR PLAN
<b>MECHANICAL</b>	
M-001	GENERAL NOTES, SYMBOLS, ABBREVIATIONS, AND SPECIFICATIONS
M-101	FIRST FLOOR HVAC PLAN
M-601	DETAILS & SECTION VIEWS
M-601	SCHEDULES
<b>ELECTRICAL</b>	
E-001	ELECTRICAL GENERAL NOTES, SYMBOLS, AND ABBREVIATIONS
E-002	ELECTRICAL SPECIFICATIONS
E-003	ELECTRICAL SPECIFICATIONS
ED-101	ELECTRICAL DEMOLITION POWER PLAN
ED-102	ELECTRICAL DEMOLITION LIGHTING PLAN
ED-501	ELECTRICAL DEMOLITION ONE-LINE DIAGRAM
E-100	ELECTRICAL SITE PLAN
E-101	ELECTRICAL POWER PLAN
E-102	ELECTRICAL LIGHTING PLAN
E-103	ELECTRICAL HVAC POWER PLAN
E-501	ELECTRICAL ONE-LINE DIAGRAM
E-502	ELECTRICAL DETAILS
E-601	ELECTRICAL SCHEDULES
ET-101	ELECTRICAL COMMUNICATION PLAN

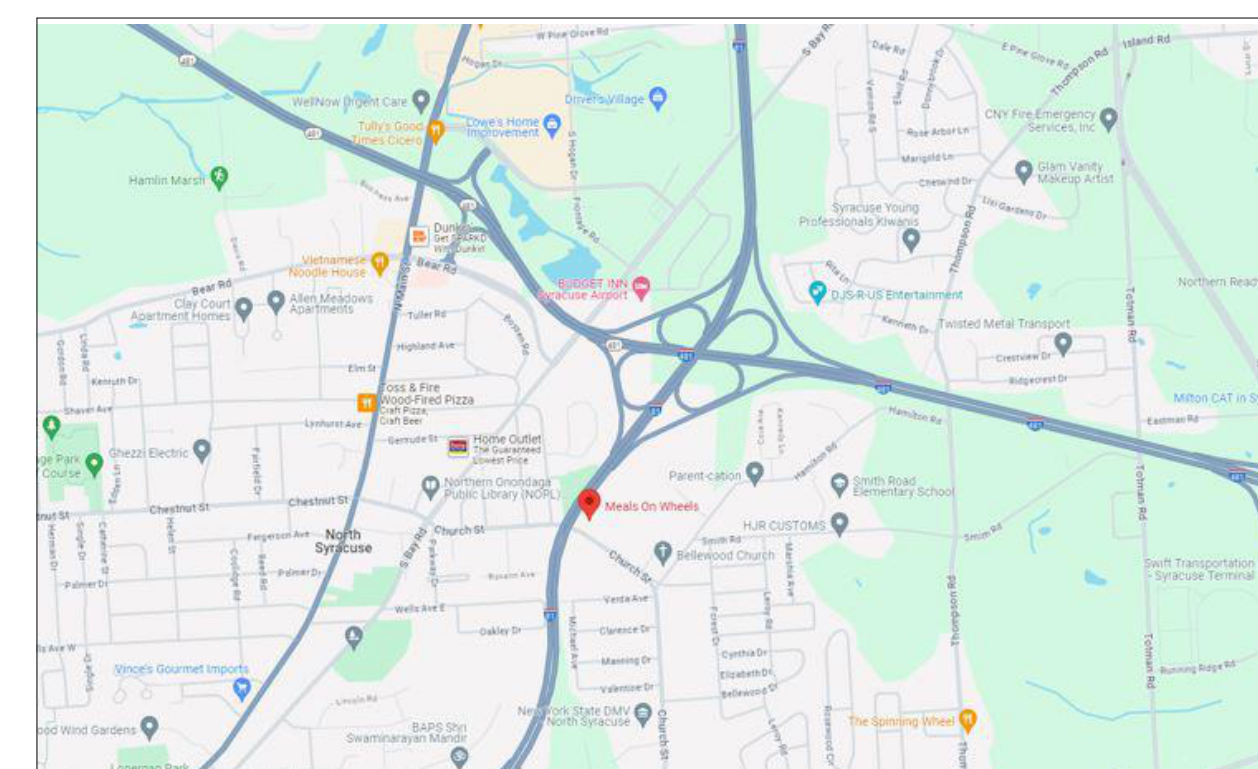

**LOCATION MAP**

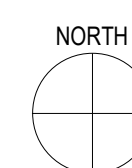

TO THE BEST OF OUR KNOWLEDGE, INFORMATION AND BELIEF THE PLANS AND SPECIFICATIONS FOR THIS PROJECT ARE IN COMPLIANCE WITH THE NEW YORK STATE ENERGY CONSERVATION CONSTRUCTION CODE AND THE BUILDING CODE OF NEW YORK STATE

NO ALTERATION PERMITTED HEREON EXCEPT AS PROVIDED UNDER SECTION 7209 SUBDIVISION 2 OF THE NEW YORK STATE EDUCATION LAW